

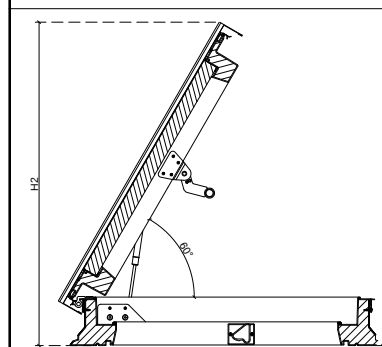
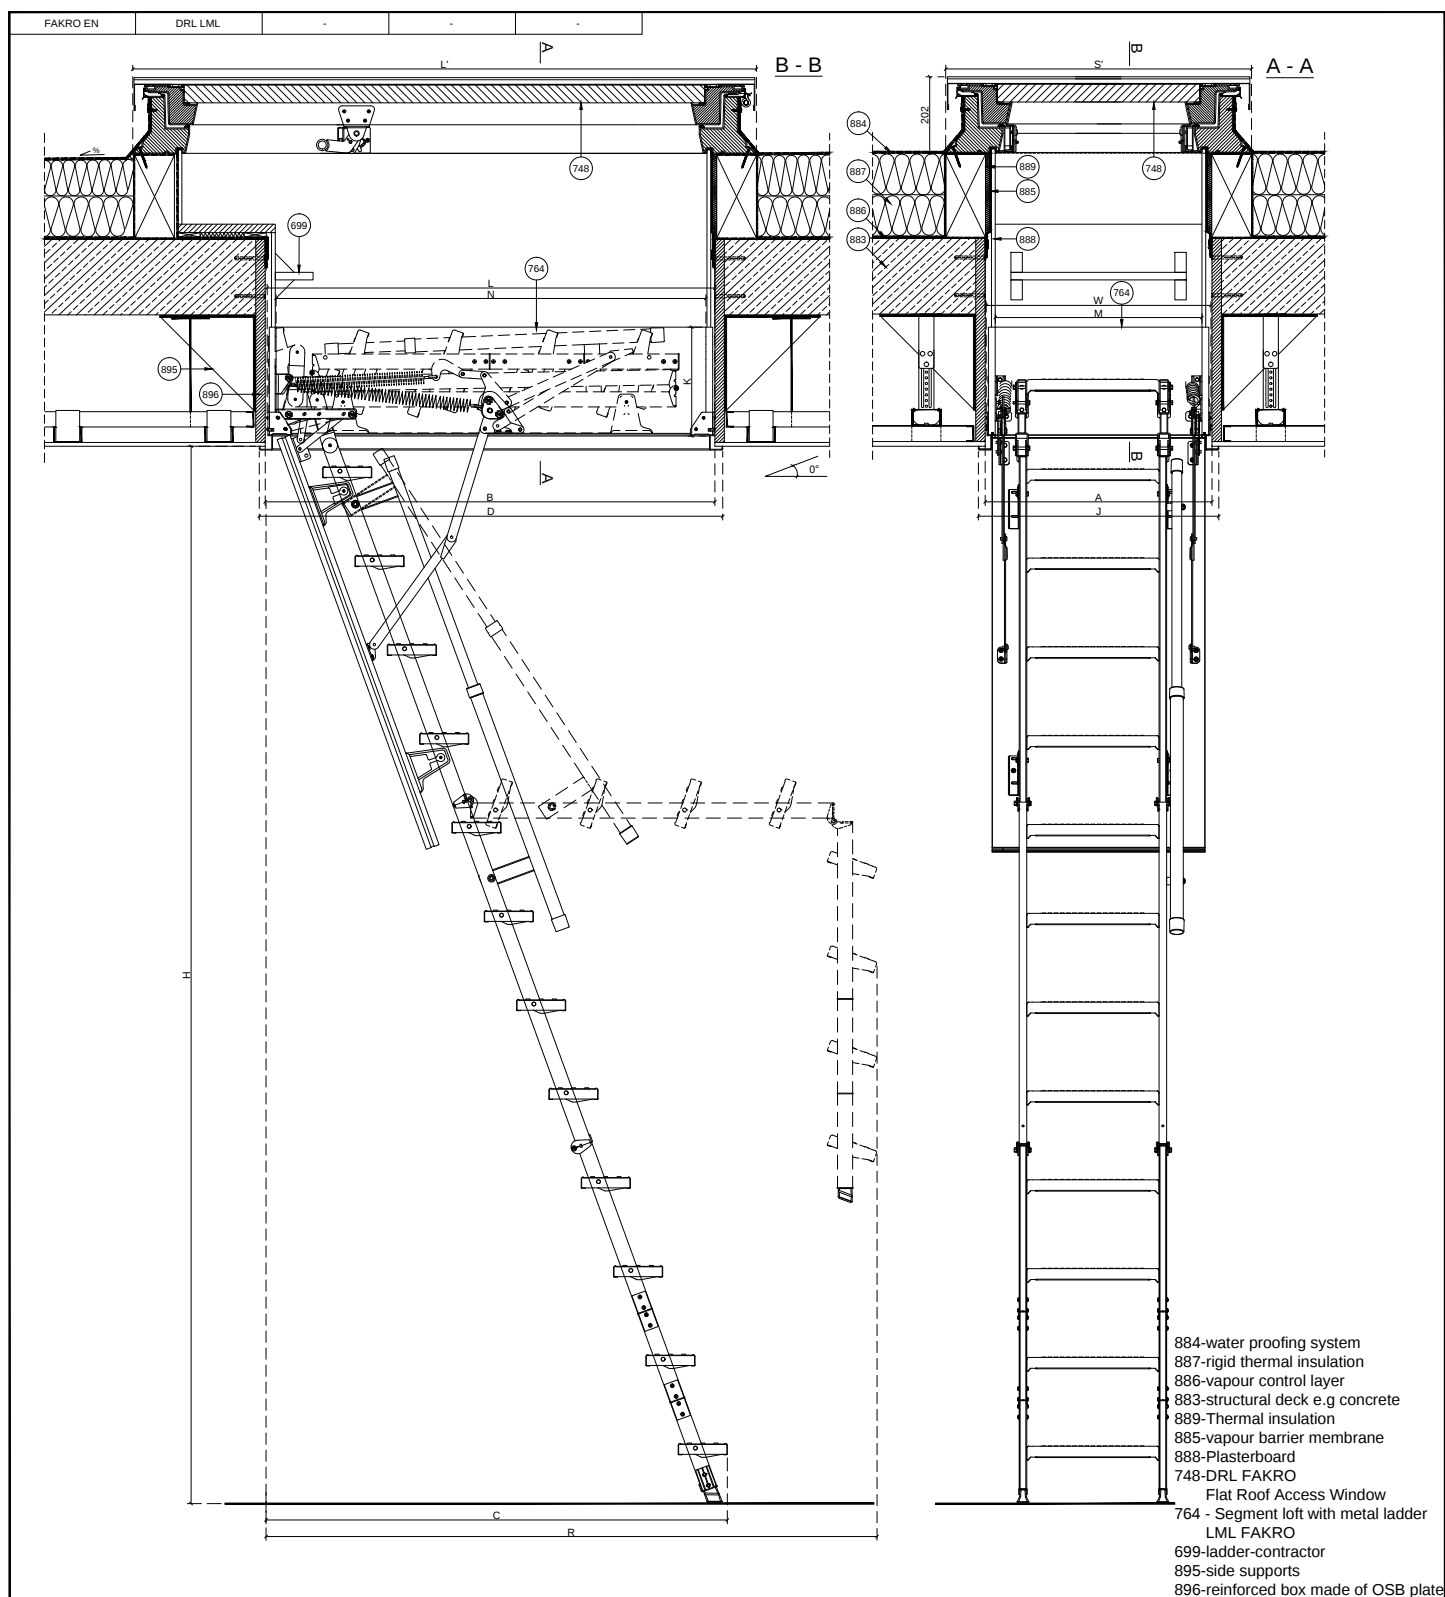


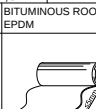

LML Loft ladder dimensions											DRL		
H	A	B	K	R	C	WxL	MxN	J	D		S'	L'	H2
Room height	Width ceiling opening dimensions	Length ceiling opening dimensions	Folded ladder height	Swing space	Distance after ladder unfolding	Box external dimensions	Internal box dimensions	Loft ladder width with trims	Loft ladder length with trims				
[cm]	[cm]	[cm]	[cm]	[cm]	[cm]	[cm]	[cm]	[cm]	[cm]				
280	60	120	31,5	165	120	59,6x118,6	55x114	63,6	122,6		80,9	165,1	160
	70	120				68,6x118,6	64x114	72,6	122,6		89,9	165,1	160
	70	130				68,6x128,6	64x124	72,6	132,6		89,9	175,1	170
	70	140				68,6x138,6	64x134	72,6	142,6		89,9	185,1	180
	86	130				84,6x128,6	80x124	88,6	132,6		105,9	175,1	170
	92	130				90,6x128,6	88x124	94,6	132,6		112	175,1	170
305	70	130	176	130	130	68,6x128,6	64x124	72,6	132,6		89,9	175,1	170
	70	140				68,6x138,6	64x134	72,6	142,6		89,9	185,1	180
	86	130				84,6x128,6	80x124	88,6	132,6		105,9	175,1	170
	92	130				90,6x128,6	88x124	94,6	132,6		112	175,1	170

FAKRO

Vertical and horizontal cross-section:
DRL FAKRO Flat Roof Access Window
Segment loft with metal ladder LML FAKRO
Suspended ceiling

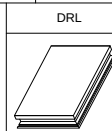

FORMAT:
A4

SCALE:
1:20

DATE:
07.2021

Warning! The present drawing is for informational-demonstrative purposes only and as such cannot constitute a basis for performance. All dimensions presented in this drawing should be verified on site. Because of the fact that the drawing is a schematic one, FAKRO shall not assume any responsibility for the actual installation quality. This drawing is FAKRO's property and cannot be published or used publicly without our written consent.